

SERIES MIGUTRIX FP.../...NI XA

WITH FIBRE FABRIC BONDED SHEETS FOR FLEXIBLE WATERPROOFING SLURRY BELOW CERAMIC FLOORS

MIGUTAN

- **WATERTIGHT
(OFFICIAL TEST CERTIFICATE)**
- **SEALING ON TOP OF SURFACE**
- **CENTRAL INSERT IS INTER-
CHANGEABLE AT ANY TIME**
- **MOVEMENT CAPACITY UP TO
120 MM**
- **FOR JOINT WIDTHS UP TO 120 MM**
- **FOR FLEXIBLE WATERPROOFING SLURRY**



TECHNICAL DATA

Profile	Joint width max. mm	Total movement mm	Visible width of profile	Total width of profile	Installation height mm	Load capacity lorries (DIN 1072) kN	Load capacity fork lift trucks (DIN 1055) kN	Load capacity solid plastic tyres kg/mm width of wheel
FP 80/... NI XA	45	20 ± 10	82					
FPG90/... NI XA	60	20 ± 10	95	see	from	For load capacity of the profile please refer to the corresponding profile with short sealing sheets on following pages 14–20.		
FP 90/... NI XA	60	40 ± 20	95	pages	25			
FP 110/... NI XA	75	60 ± 30	111	14–20	upwards			
FP 115/... NI XA	80	80 + 50/–30	115					
FP 155/... NI XA	120	120 ± 60	155					

Material description, important notes and special properties = Page 2

Column-/Wall-connections = Page 26–28


Terminations/Intersections = Page 40–45

Stainless Steel Cover Plates = Page 29

Further usage = Page 30–39

The connection of our fibre fabric bonded MIGUTRIX-sheets to the flexible waterproofing slurry / liquid membrane has to be tested for each application.

Installation example of series MIGUTRIX in combination with liquid membrane.
Profile FPG 90/25 NI XA with fiber fabric bonded sheets (Installation on screed).

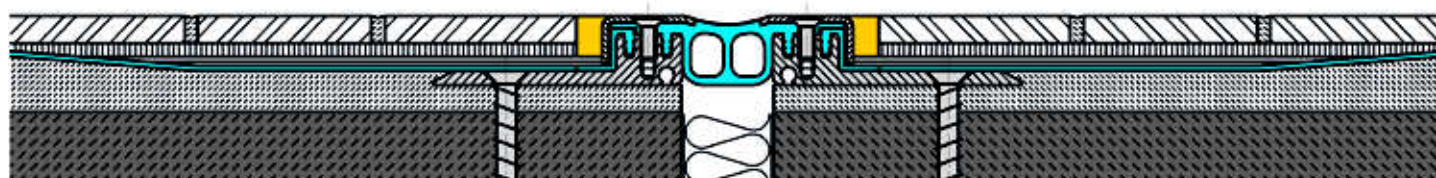

FPG 90/25 NI XA

Scale 1 : 2